



+ 2400 ELEVATIONS - 1:100

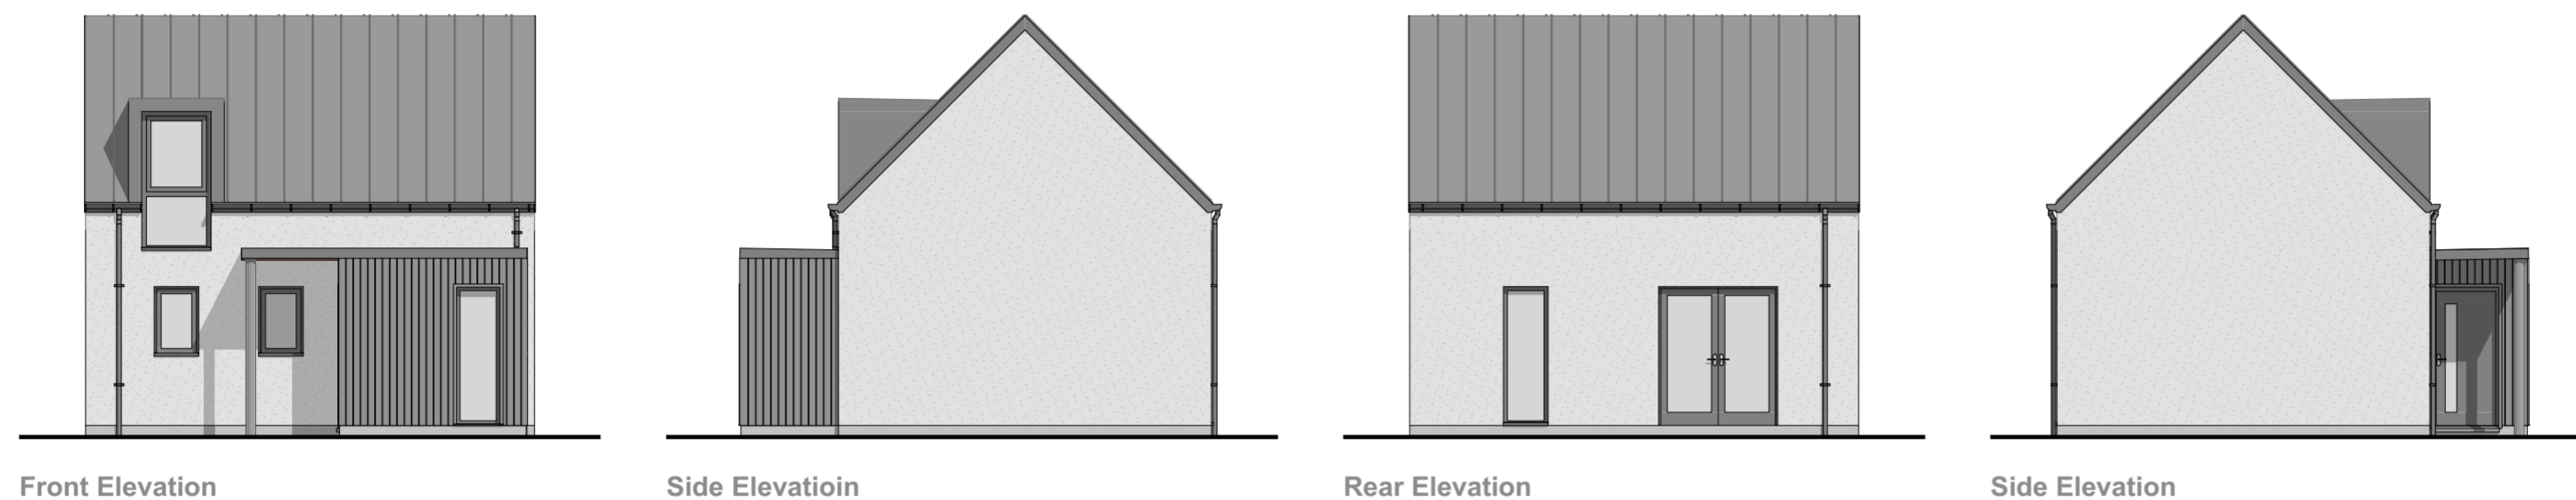


+ 2650 FLOOR PLANS - 1:50

FLOOR AREA GF: 33.3m² FF: 19.3m²

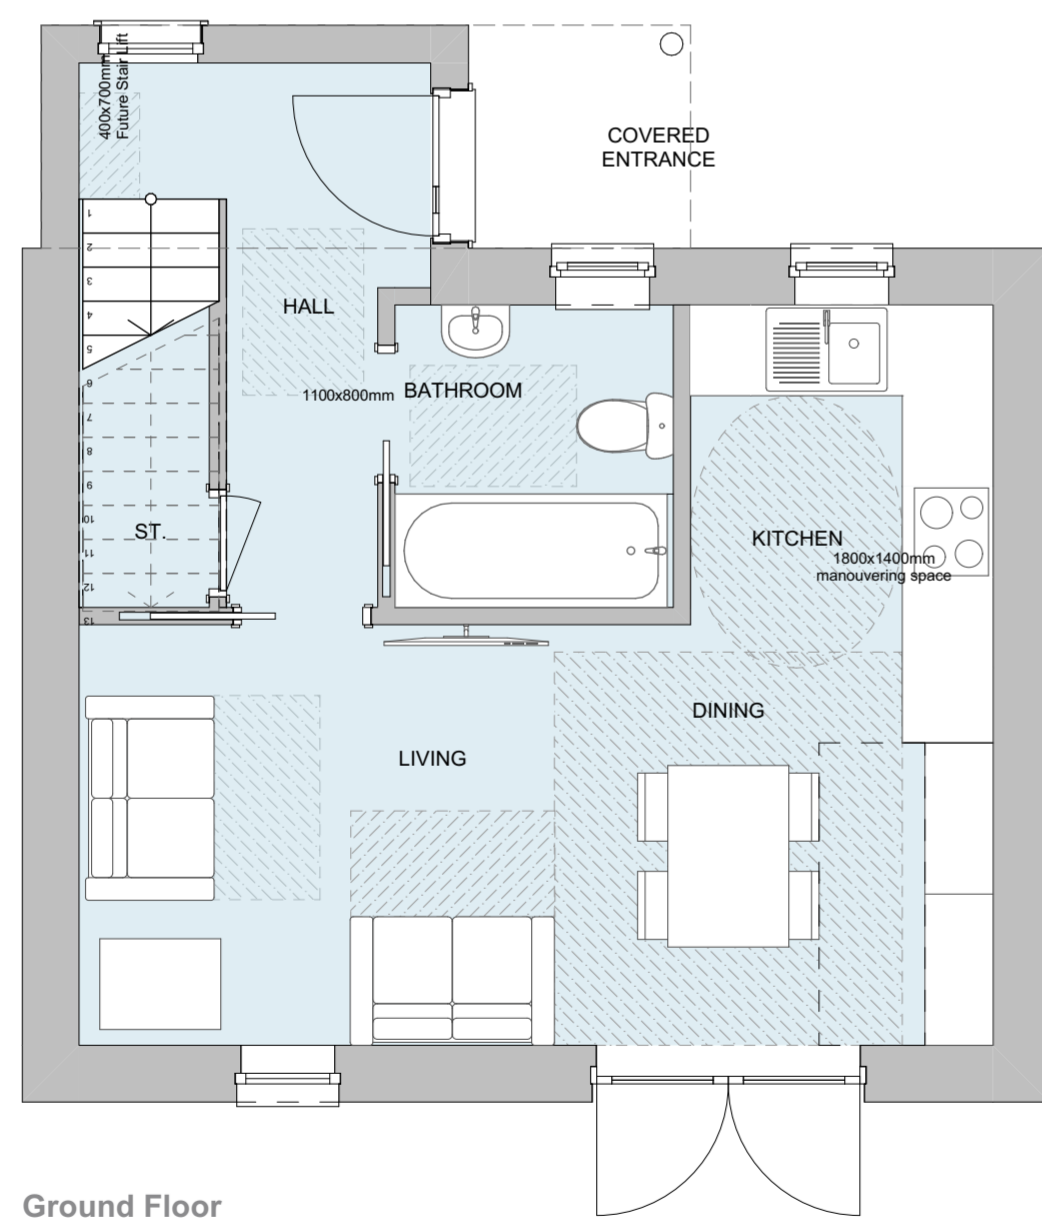

Ground Floor

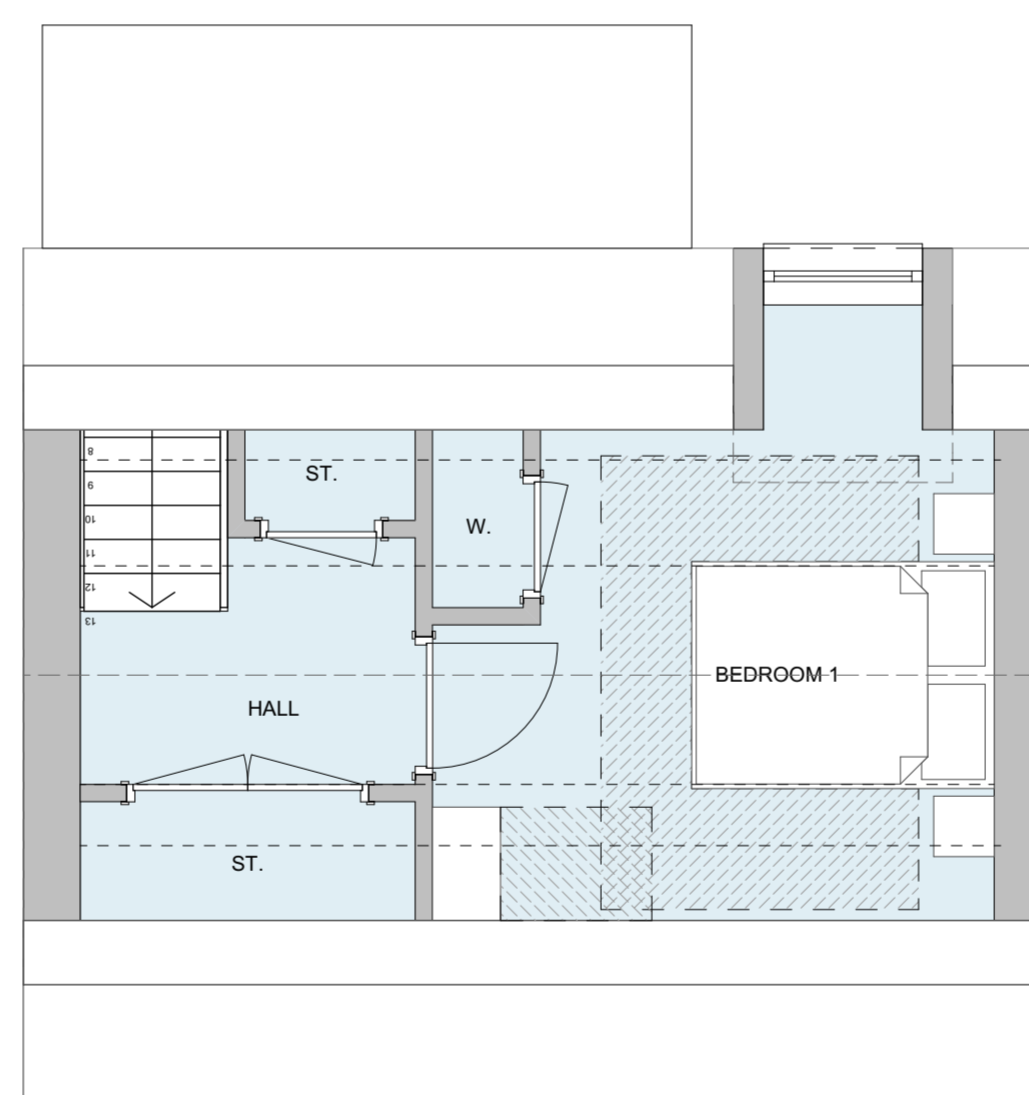

First Floor



Arran Development Trust
Proposed Affordable Housing,
Rowarden, Lamlash

Project

PLANNING

Purpose of Issue



Address: 7 Wellington Square, Apr. KA7 1EN Tel: 01292 231150 Email: info@denhambenn.com

Floor Plans & Elevations

Layout Title

Project No. **1905**

Scales @ A2 **1:100, 1:50**

1905 PLA 04

Drawing Number

Rev

± 0000 TYPICAL 1 BEDROOM