



+ 2400 ELEVATIONS - 1:100

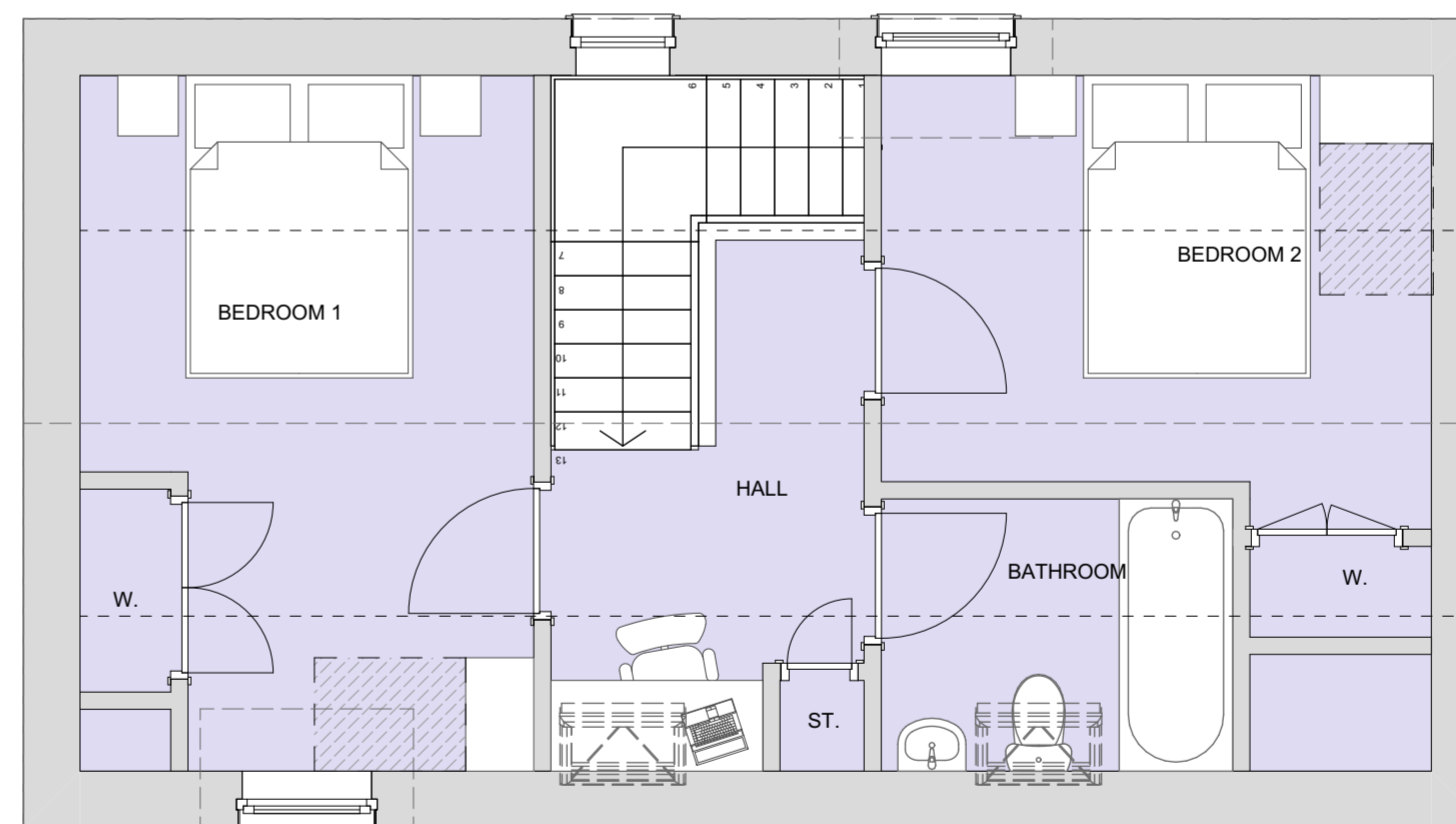

+ 2650 FLOOR PLANS - 1:50

FLOOR AREA GF: 41.1m² FF:41.1m²

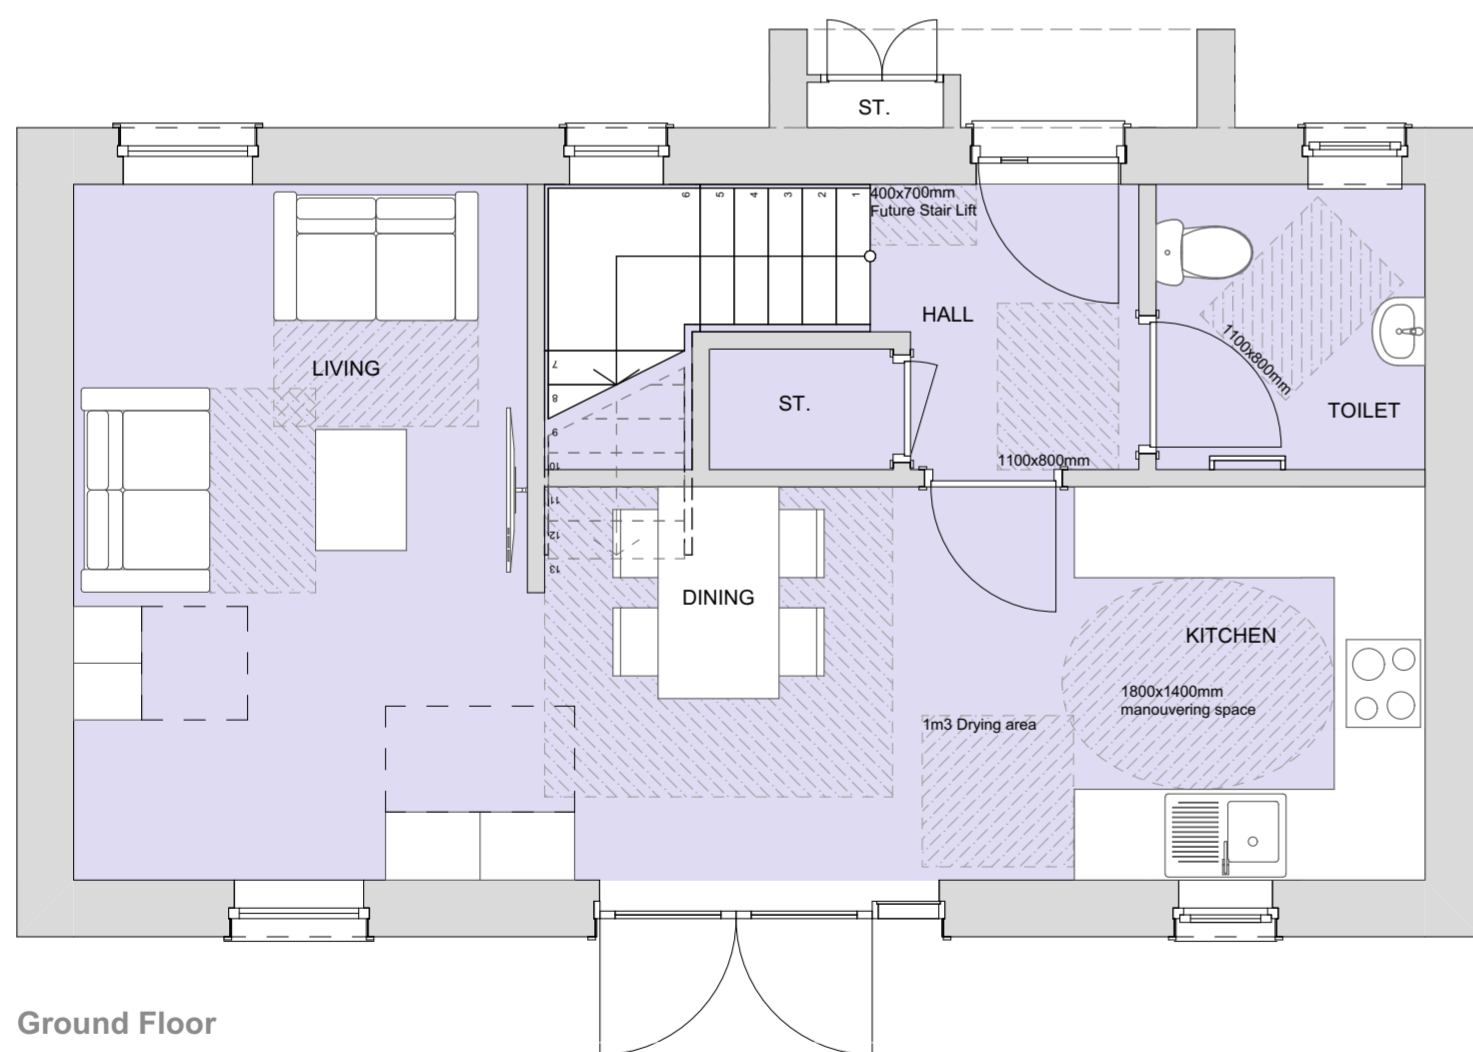

± 0000 TYPICAL 2 BEDROOM



**Arran Development Trust
Proposed Affordable Housing,
Rowarden, Lamash**

Project

PLANNING

Purpose of Issue

DENHAM BENN

Address: 7 Wellington Square, Apr. KA7 1EN Tel: 01292 231150 Email: info@denhambenn.com

Floor Plans & Elevations

Layout Title

Project No. **1905**

Scales @ A2 **1:100, 1:50**

1905 PLA 05

Drawing Number

Rev