



+ 2400 ELEVATIONS - 1:100




Front Elevation

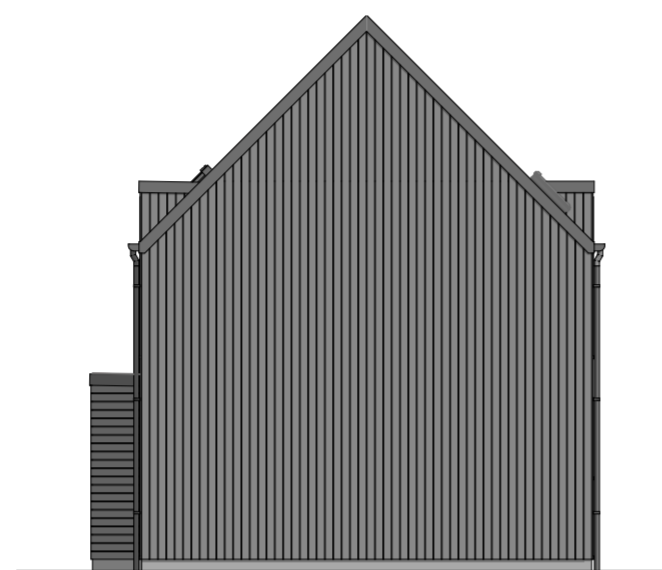

Side Elevation

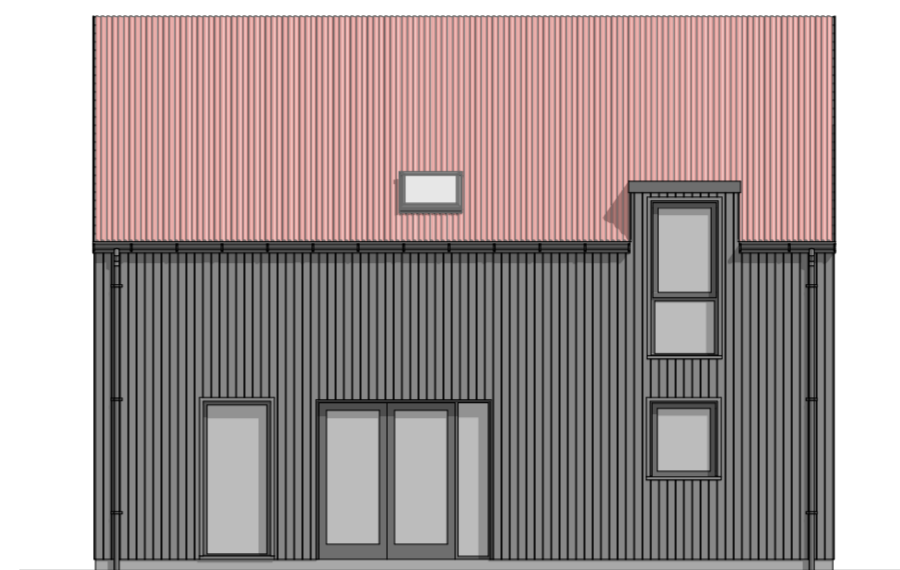


Rear Elevation

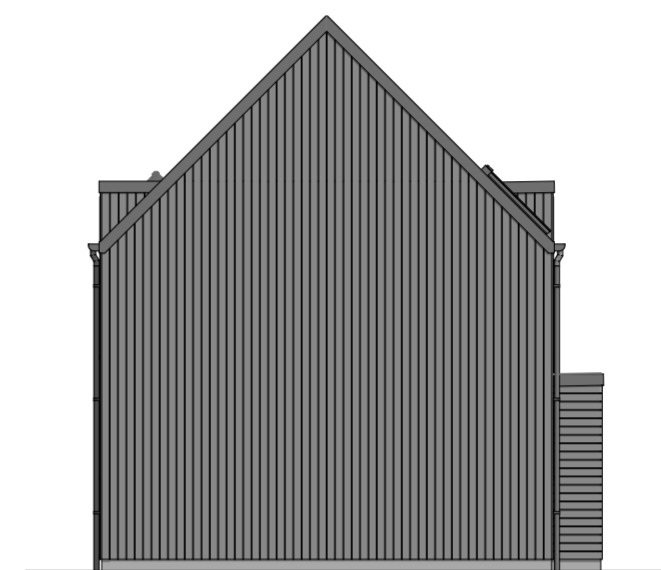


Side Elevation

+ 2650 FLOOR PLANS - 1:50

FLOOR AREA GF: 46.8m<sup>2</sup> FF: 40.8m<sup>2</sup>

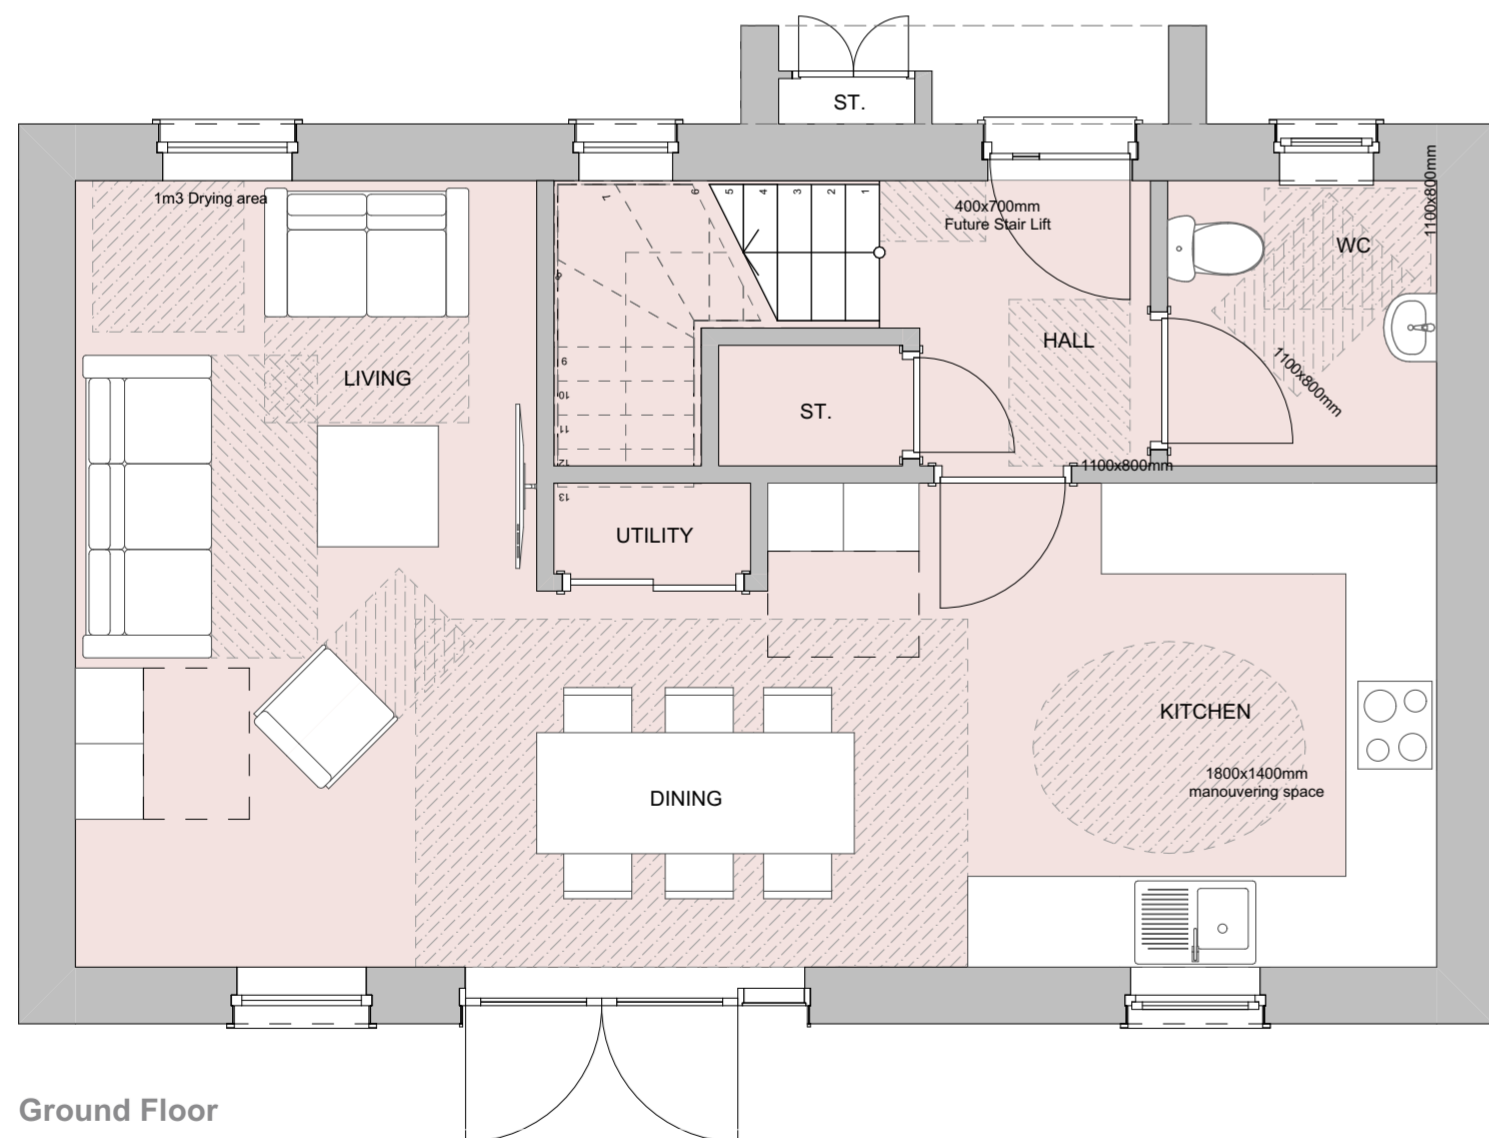

Ground Floor

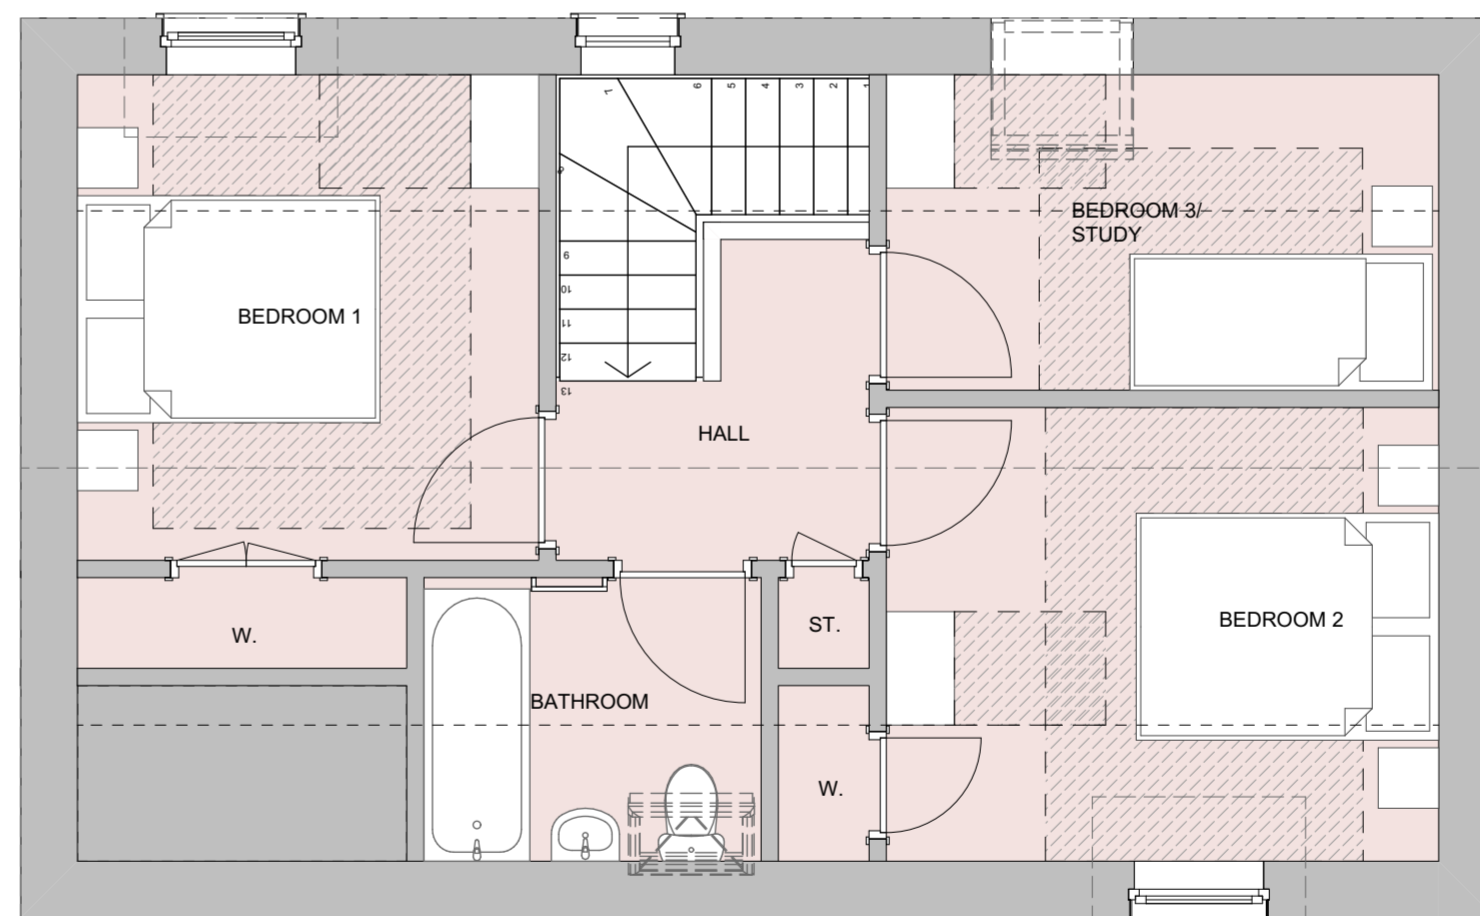

First Floor

± 0000 TYPICAL 3 BEDROOM



**Arran Development Trust**  
Proposed Affordable Housing,  
Rowarden, Lamash

Project

**PLANNING**

Purpose of Issue

**DENHAM BENN**

Address: 7 Wellington Square, Apr, KA7 1EN Tel: 01292 231150 Email: info@denhambenn.com

**Floor Plans & Elevations**

Layout Title

Project No. **1905**

Scales @ A2 **1:100, 1:50**

**1905 PLA 06**

Drawing Number

Rev